




SITE PLAN SHOWING DETAILS OF PLAY GROUND, BADMINTON COURT, BASKETBALL COURT, LMV PARKING, HMV PARKING, BOTANICAL GARDEN PROPOSED EXTENSION FOR PLAY GROUND AND DETAILS OF EXISTING GROUND FLOOR BUILDING OF HIMALAYAN COLLEGE OF EDUCATION RAJOURI UNDER THE AEGIS OF HIMALAYAN EDUCATION MISSION SOCIETY RAJOURI J&K (REGD.) AT CHENANI BAGLA IN TEHSIL AND DISTRICT RAJOURI (J&K) UNDER KHASRA NO 13 & KHATA NO. 1/32 & KHASRA NUMBER 42.43 & KHATA NO. 40/16

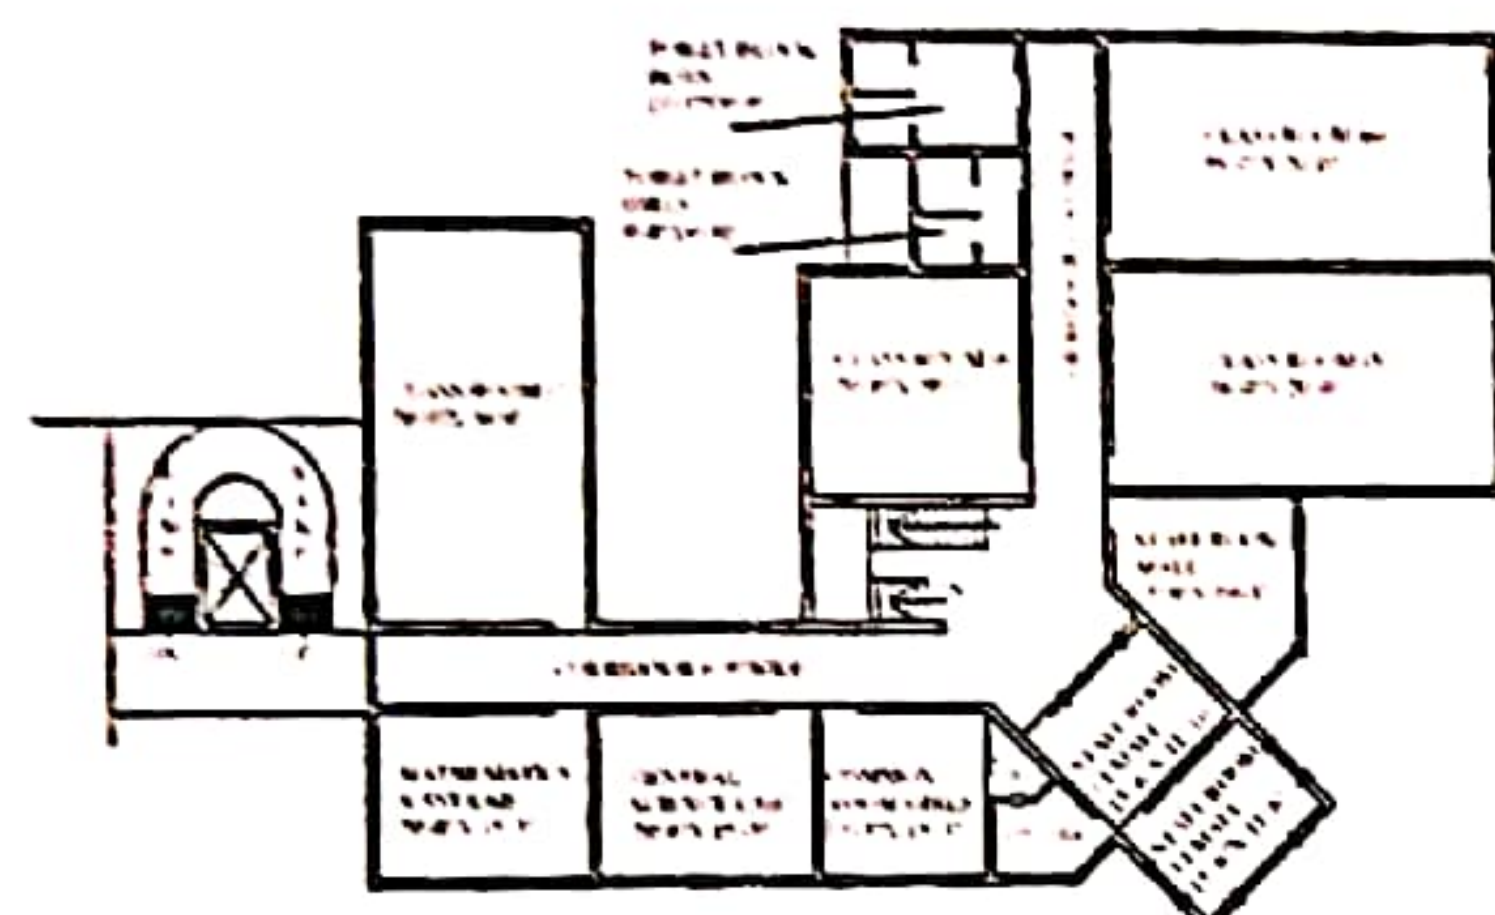


NOTE:
BUILT UP AREA 1ST FLOOR
= 1295.00 SFT / 119.50 SQ.M

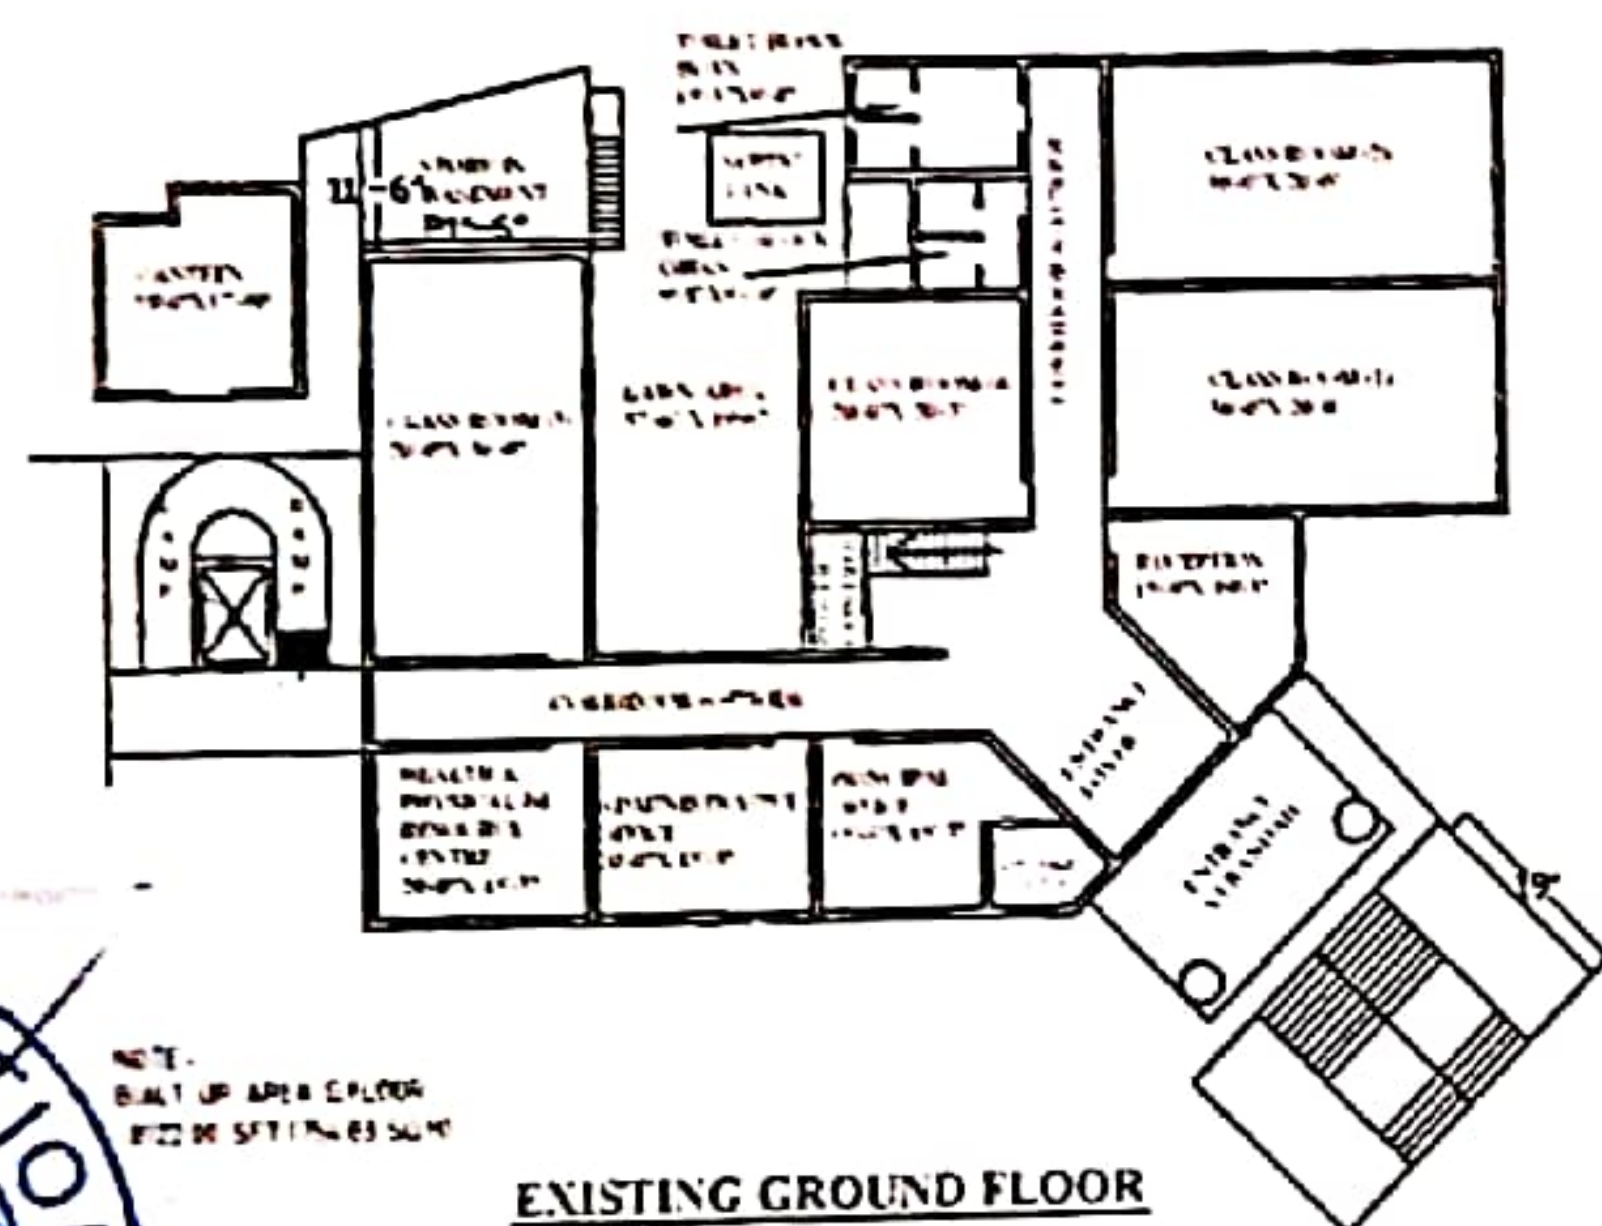


NOTE:
BUILT UP AREA GROUND
FLOOR = 1722.00 SFT / 160.30 SQ.M

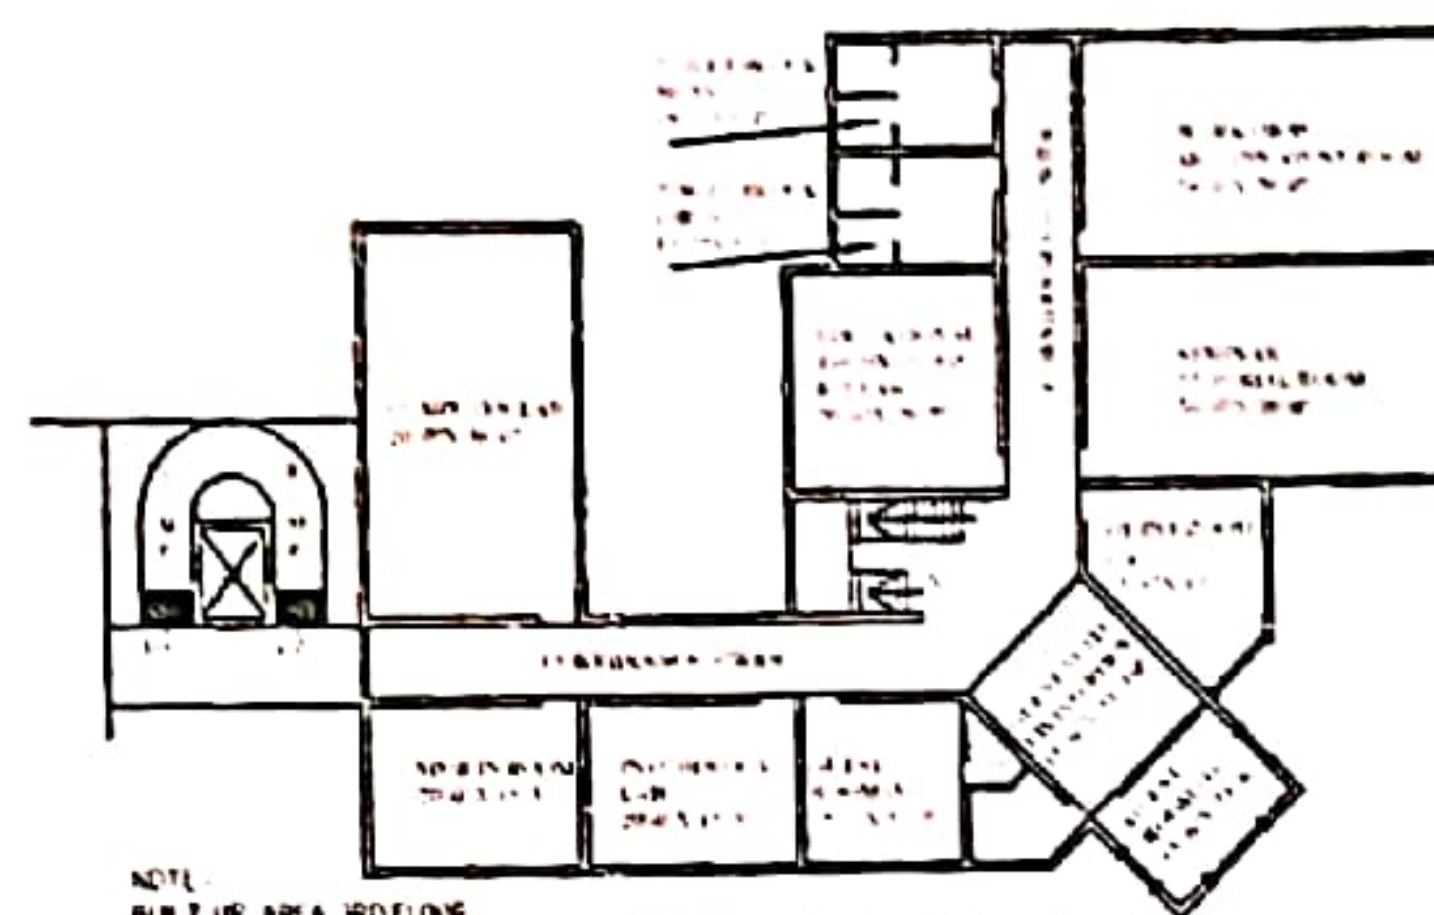

NOTE:
BUILT UP AREA 3RD FLOOR
= 1295.00 SFT / 119.50 SQ.M

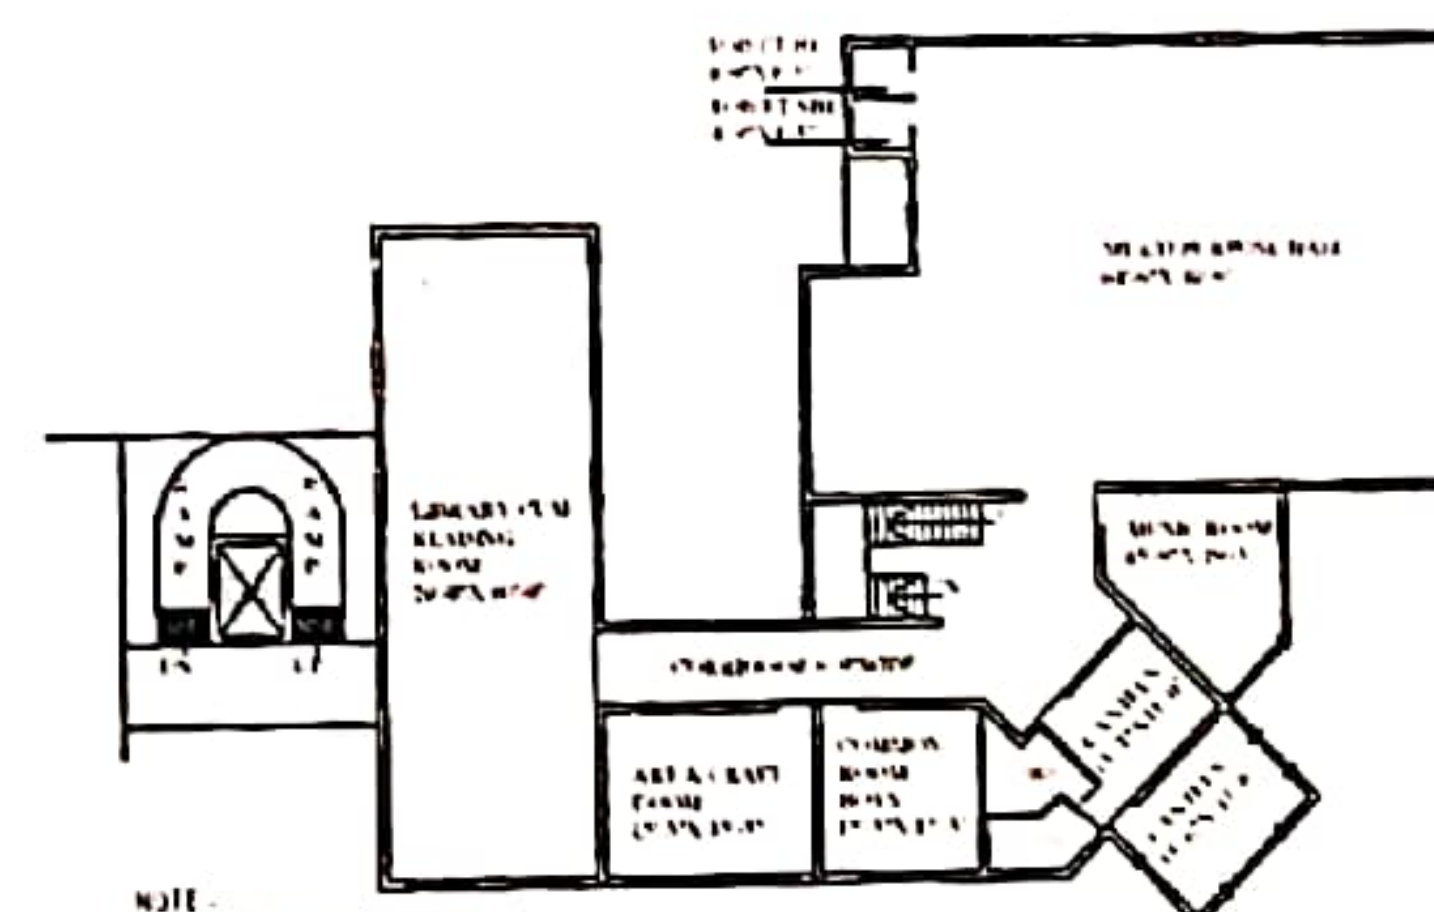

NOTE:
BUILT UP AREA 2ND FLOOR
= 1722.00 SFT / 160.30 SQ.M

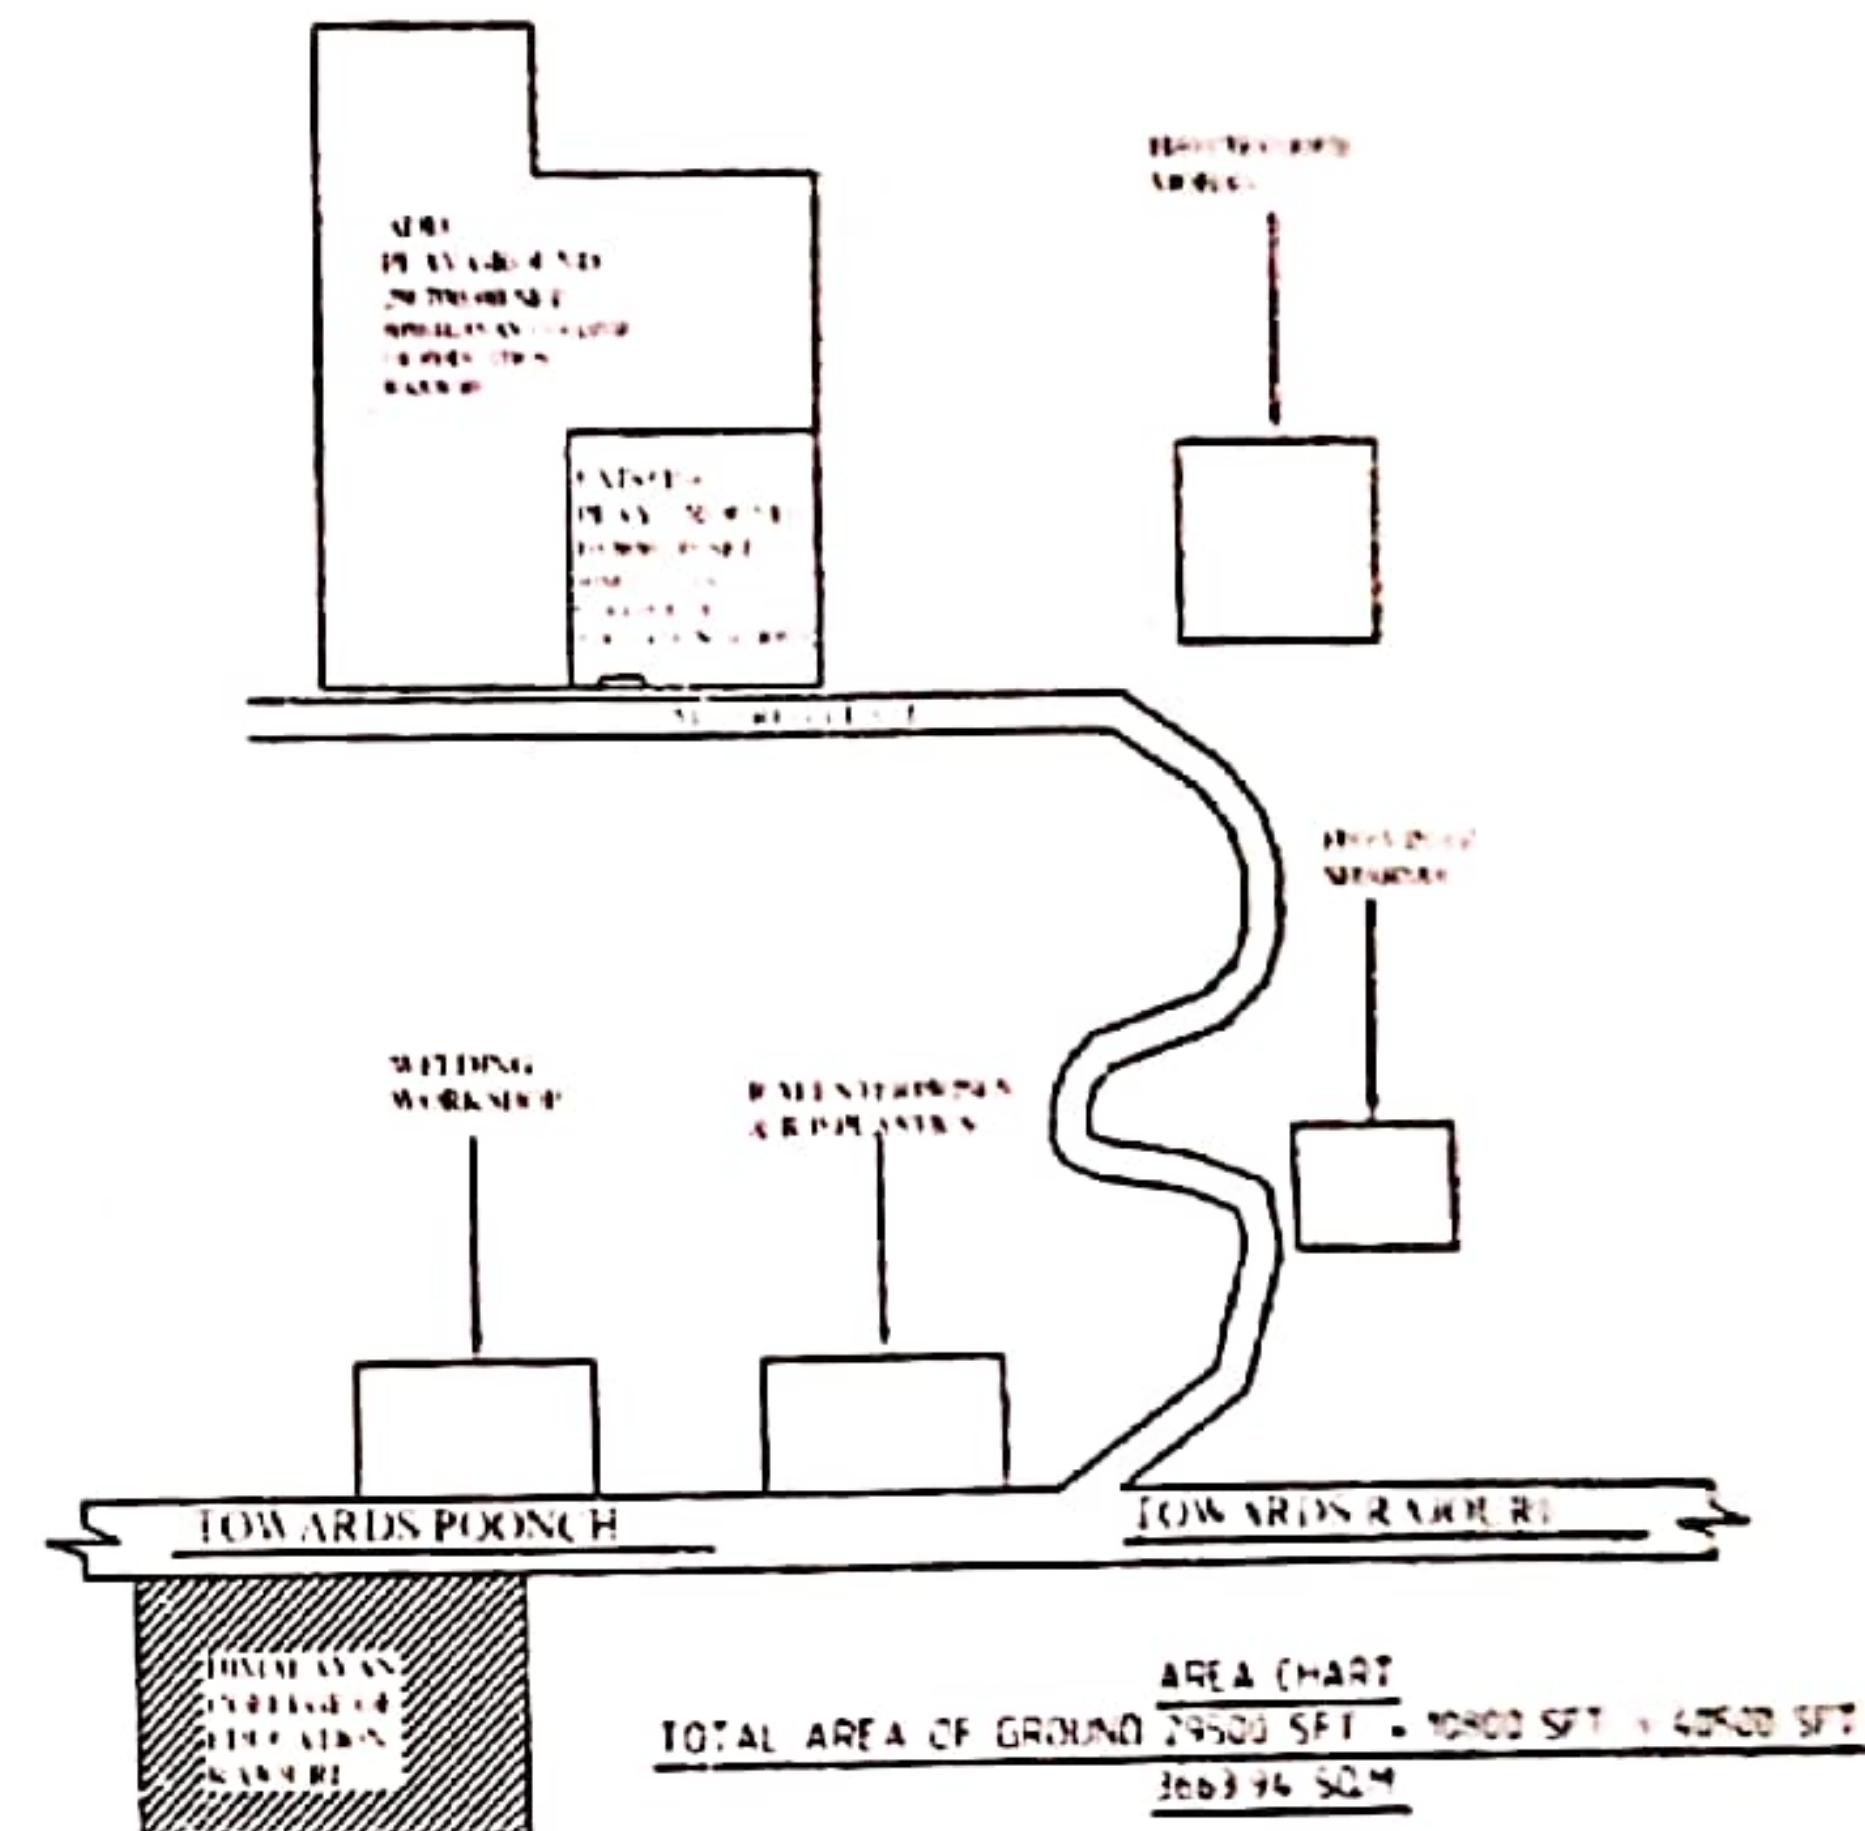


NOTE:-
TOTAL AREA OF COLLEGE = 8.00 KANALS = 43520 SFT. = 4044.60 SQ.M
ADDITIONAL PLAY GROUND = 5.45 KANALS = 29700 SFT. = 2760 SQ.M
TOTAL BUILTUP AREA ALL FLOORS = 30264 SFT = 2812.63 SQ.M



Signature
Block Development Officer
Panipat

**PLAN SHOWING DETAILS OF EXISTING GROUND FLOOR OF HIMALAYAN COLLEGE OF
EDUCATION RAJOURI UNDER AEGIS OF HIMALAYAN EDUCATION MISSION SOCIETY RAJOURI
J&K (REGD.) AT CHENANI BAGLA IN TEHSIL AND DISTRICT RAJOURI (J& K) UNDER KHASRA
NUMBER 13 & KHATA NO. 1/32**

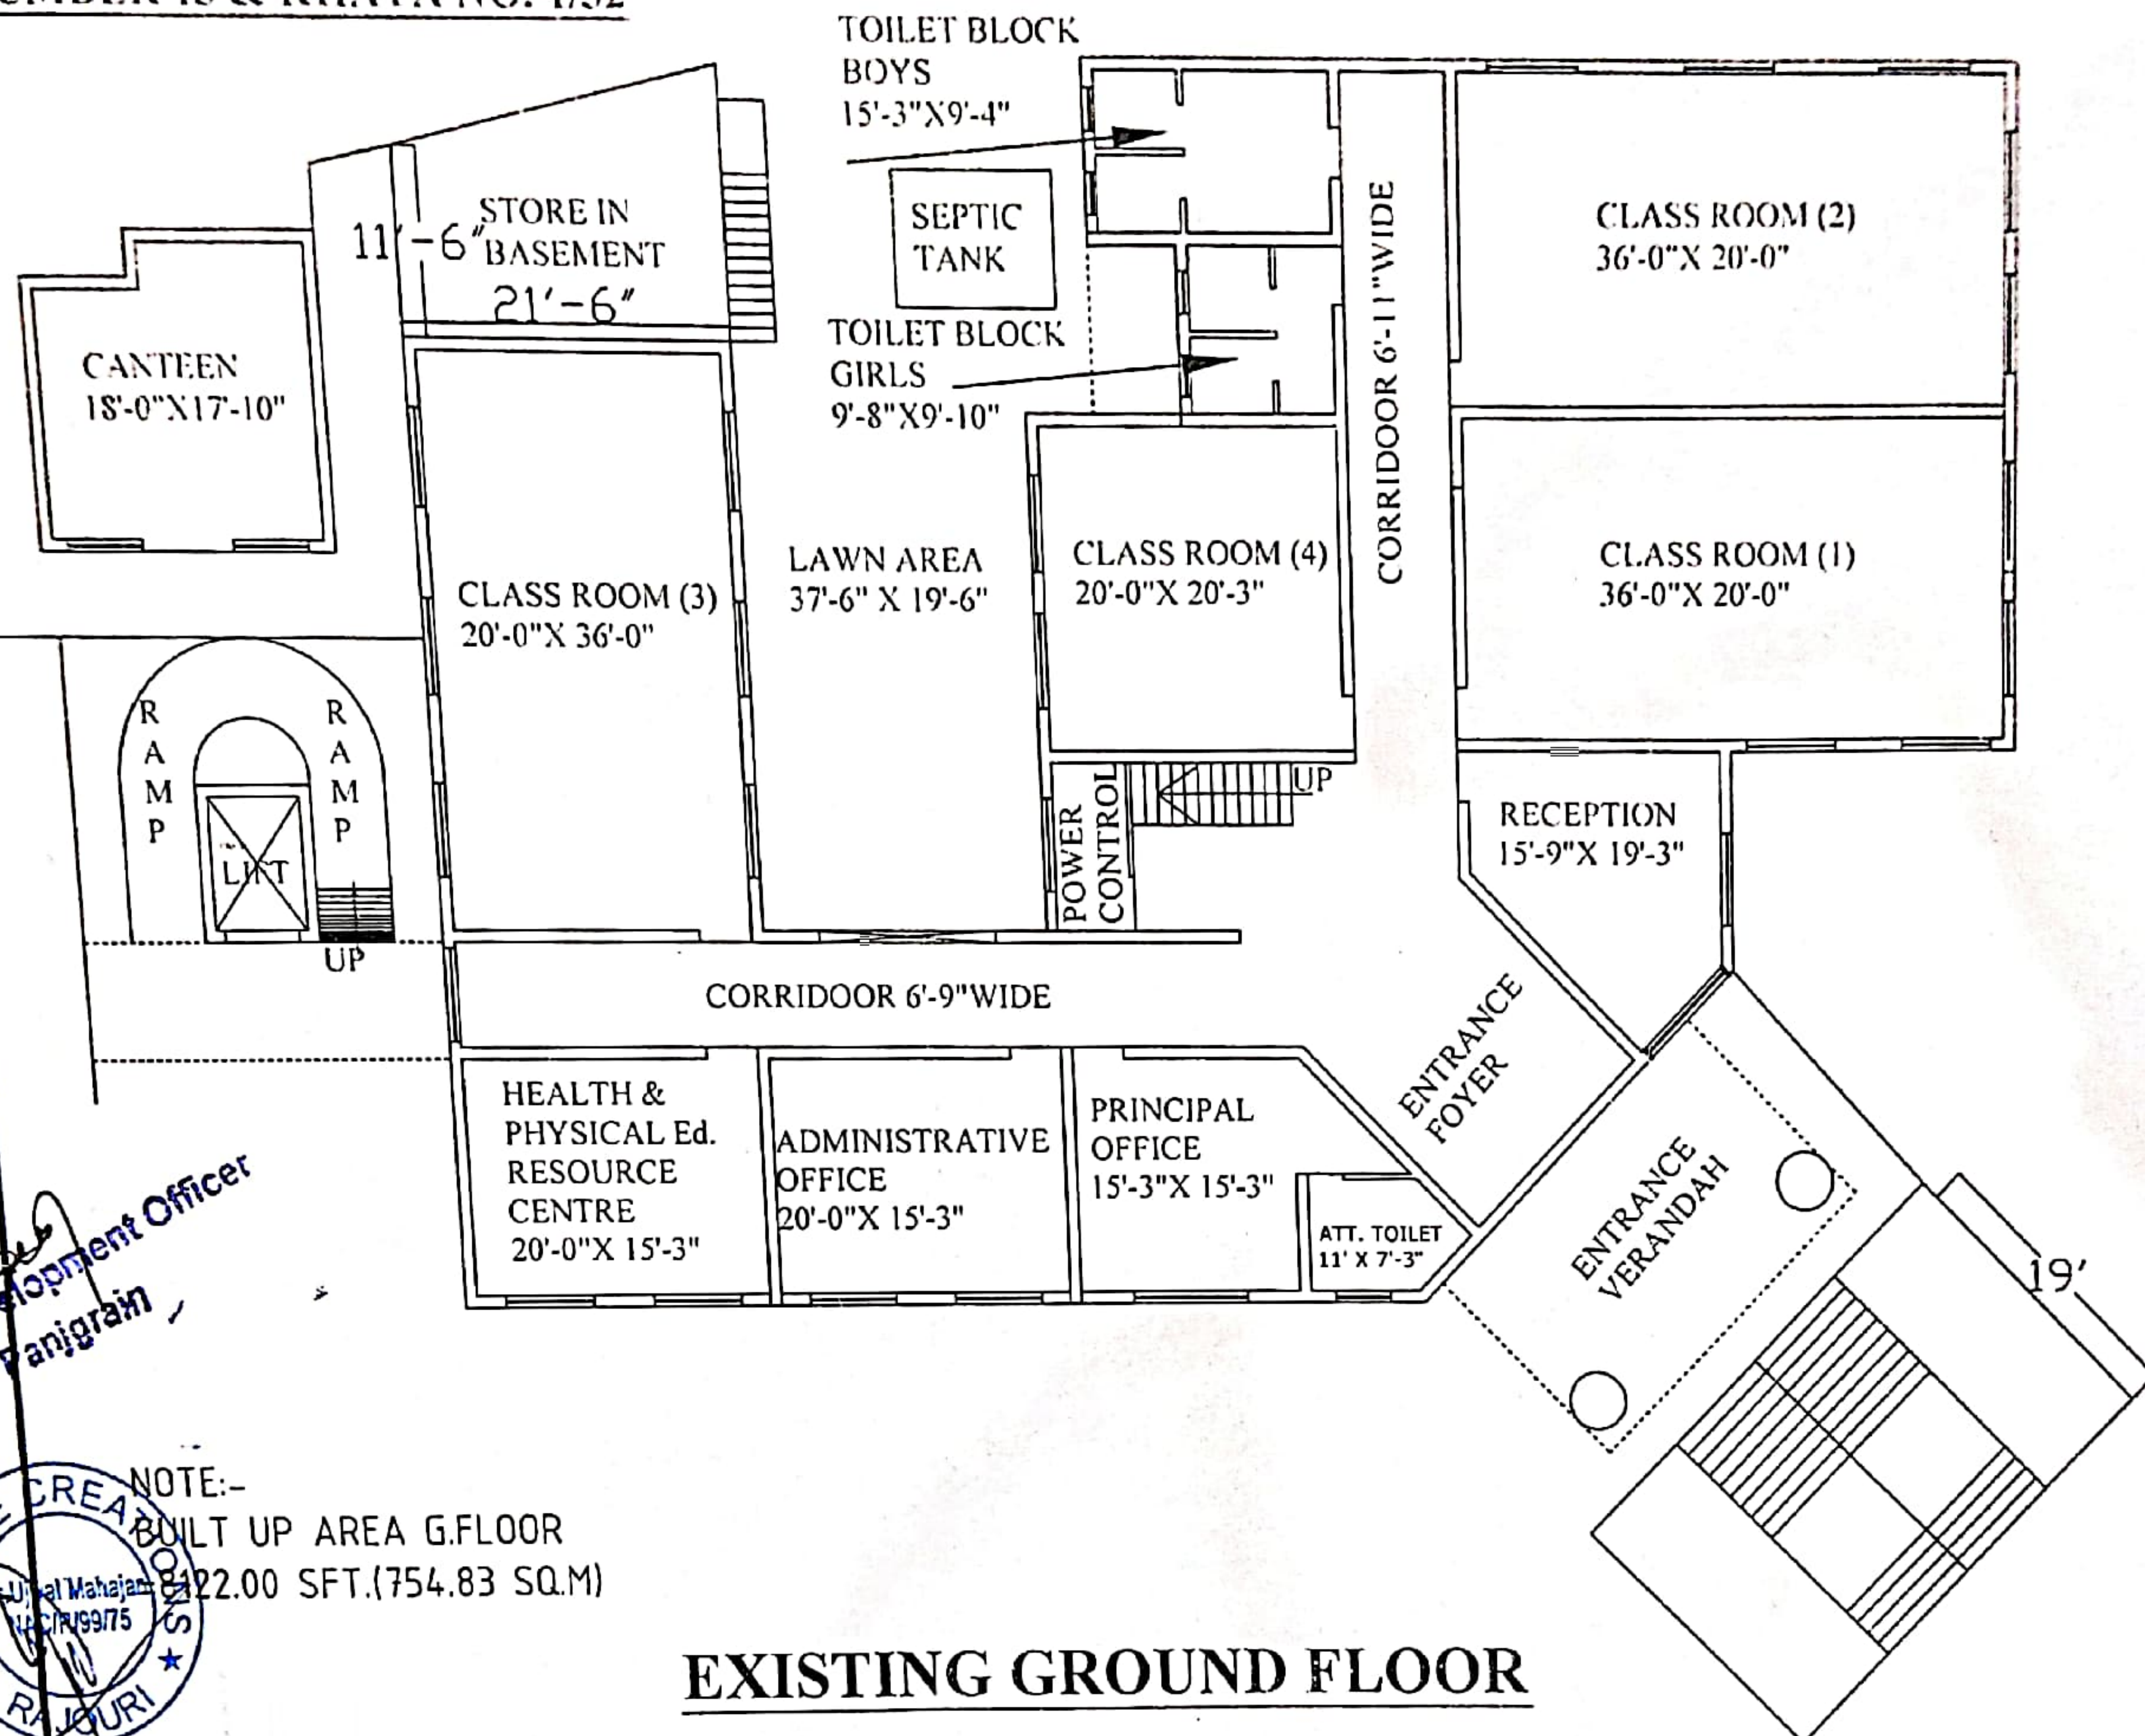


Block Development Officer
Panigrahi



NOTE:-
BUILT UP AREA G.FLOOR
122.00 SFT. (754.83 SQ.M)

EXISTING GROUND FLOOR

PLAN SHOWING DETAILS OF EXISTING FIRST FLOOR OF HIMALAYAN COLLEGE OF
EDUCATION RAJOURI UNDER AEGIS OF HIMALAYAN EDUCATION MISSION SOCIETY RAJOURI
J&K (REGD.) AT CHENANI BAGLA IN TEHSIL AND DISTRICT RAJOURI (J&K) UNDER KHASRA
NUMBER 13 & KHATA NO. 1/32

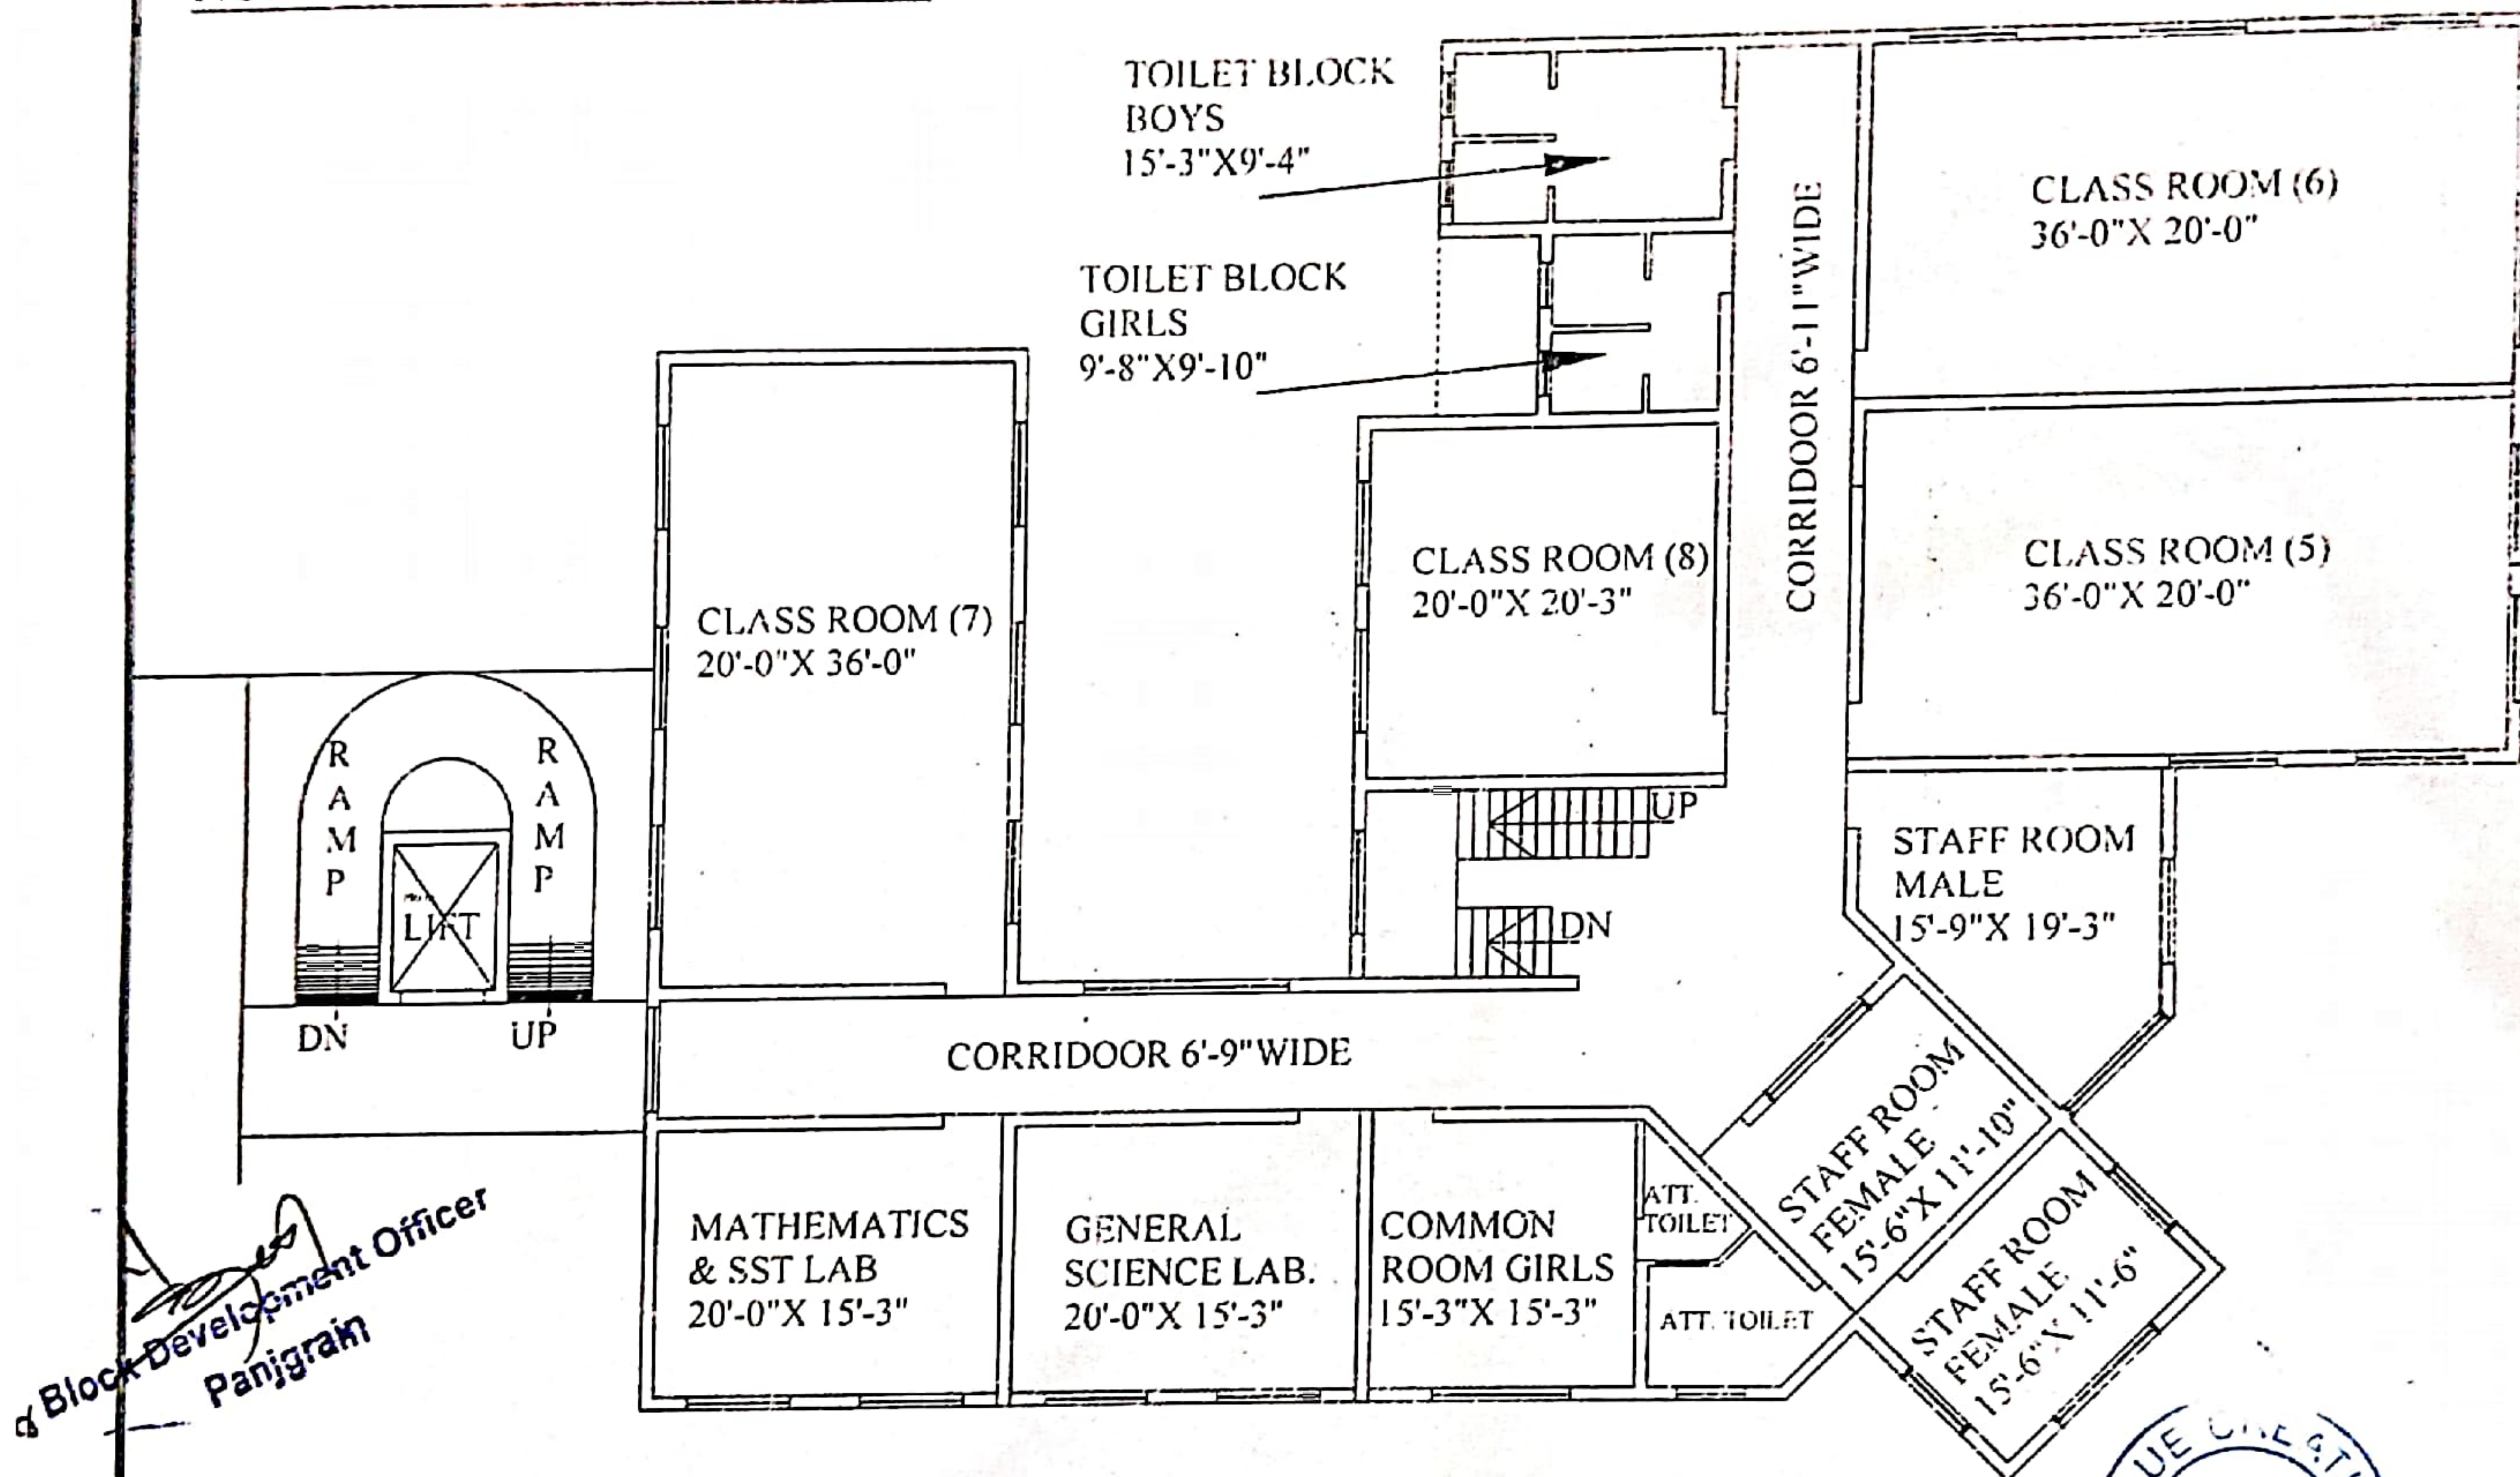

Block Development Officer
Panjgrain

NOTE:-
BUILT UP AREA F.FLOOR
= 7611.00 SFT. (707.34 SQ.M)

EXISTING FIRST FLOOR



**PLAN SHOWING DETAILS OF EXISTING SECOND FLOOR OF HIMALAYAN COLLEGE OF
EDUCATION RAJOURI UNDER AEGIS OF HIMALAYAN EDUCATION MISSION SOCIETY RAJORI
J&K (REGD.) AT CHENANI BAGLA IN TEHSIL AND DISTRICT RAJOURI (J& K) UNDER KHASRA
NUMBER 13 & KHATA NO. 1/32**

TOILET HE
4'-9" X 4'-3"

TOILET SHE
4'-9" X 4'-3"

MULTI PURPOSE HALL
64'-9" X 40'-9"

LIBRARY CUM
READING
ROOM
20'-0" X 60'-0"

MUSIC ROOM
15'-9" X 19'-3"

CORRIDOOR 6'-9" WIDE

ART & CRAFT
ROOM
15'-3" X 15'-3"

COMMON
ROOM
BOYS
15'-3" X 15'-3"

KITCHEN

ATT. TOILET

CANTEEN
13'-3" X 11'-0"

CANTEEN
15'-6" X 11'-6"


[Signature]
Block Development Officer
Panigrahi

NOTE:-


BUILT UP AREA 2ND.FLOOR

= 7236.00 SFT. (672.49 SQ.M)



EXISTING SECOND FLOOR

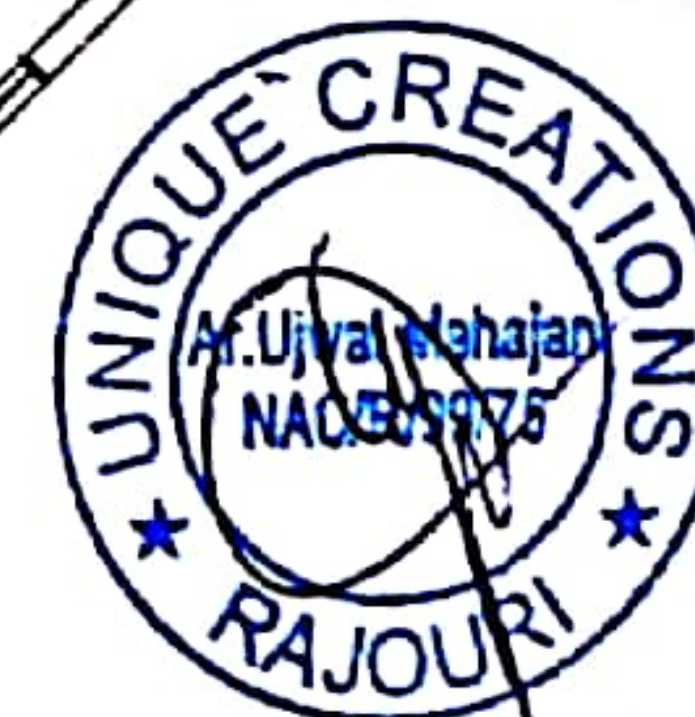

**PLAN SHOWING DETAILS OF EXISTING THIRD FLOOR OF HIMALAYAN COLLEGE OF
EDUCATION RAJOURI UNDER AEGIS OF HIMALAYAN EDUCATION MISSION SOCIETY RAJOURI
J&K (REGD.) AT CHENANI BAGLA IN TEHSIL AND DISTRICT RAJOURI (J& K) UNDER KHASRA
NUMBER 13 & KHATA NO. 1/32**

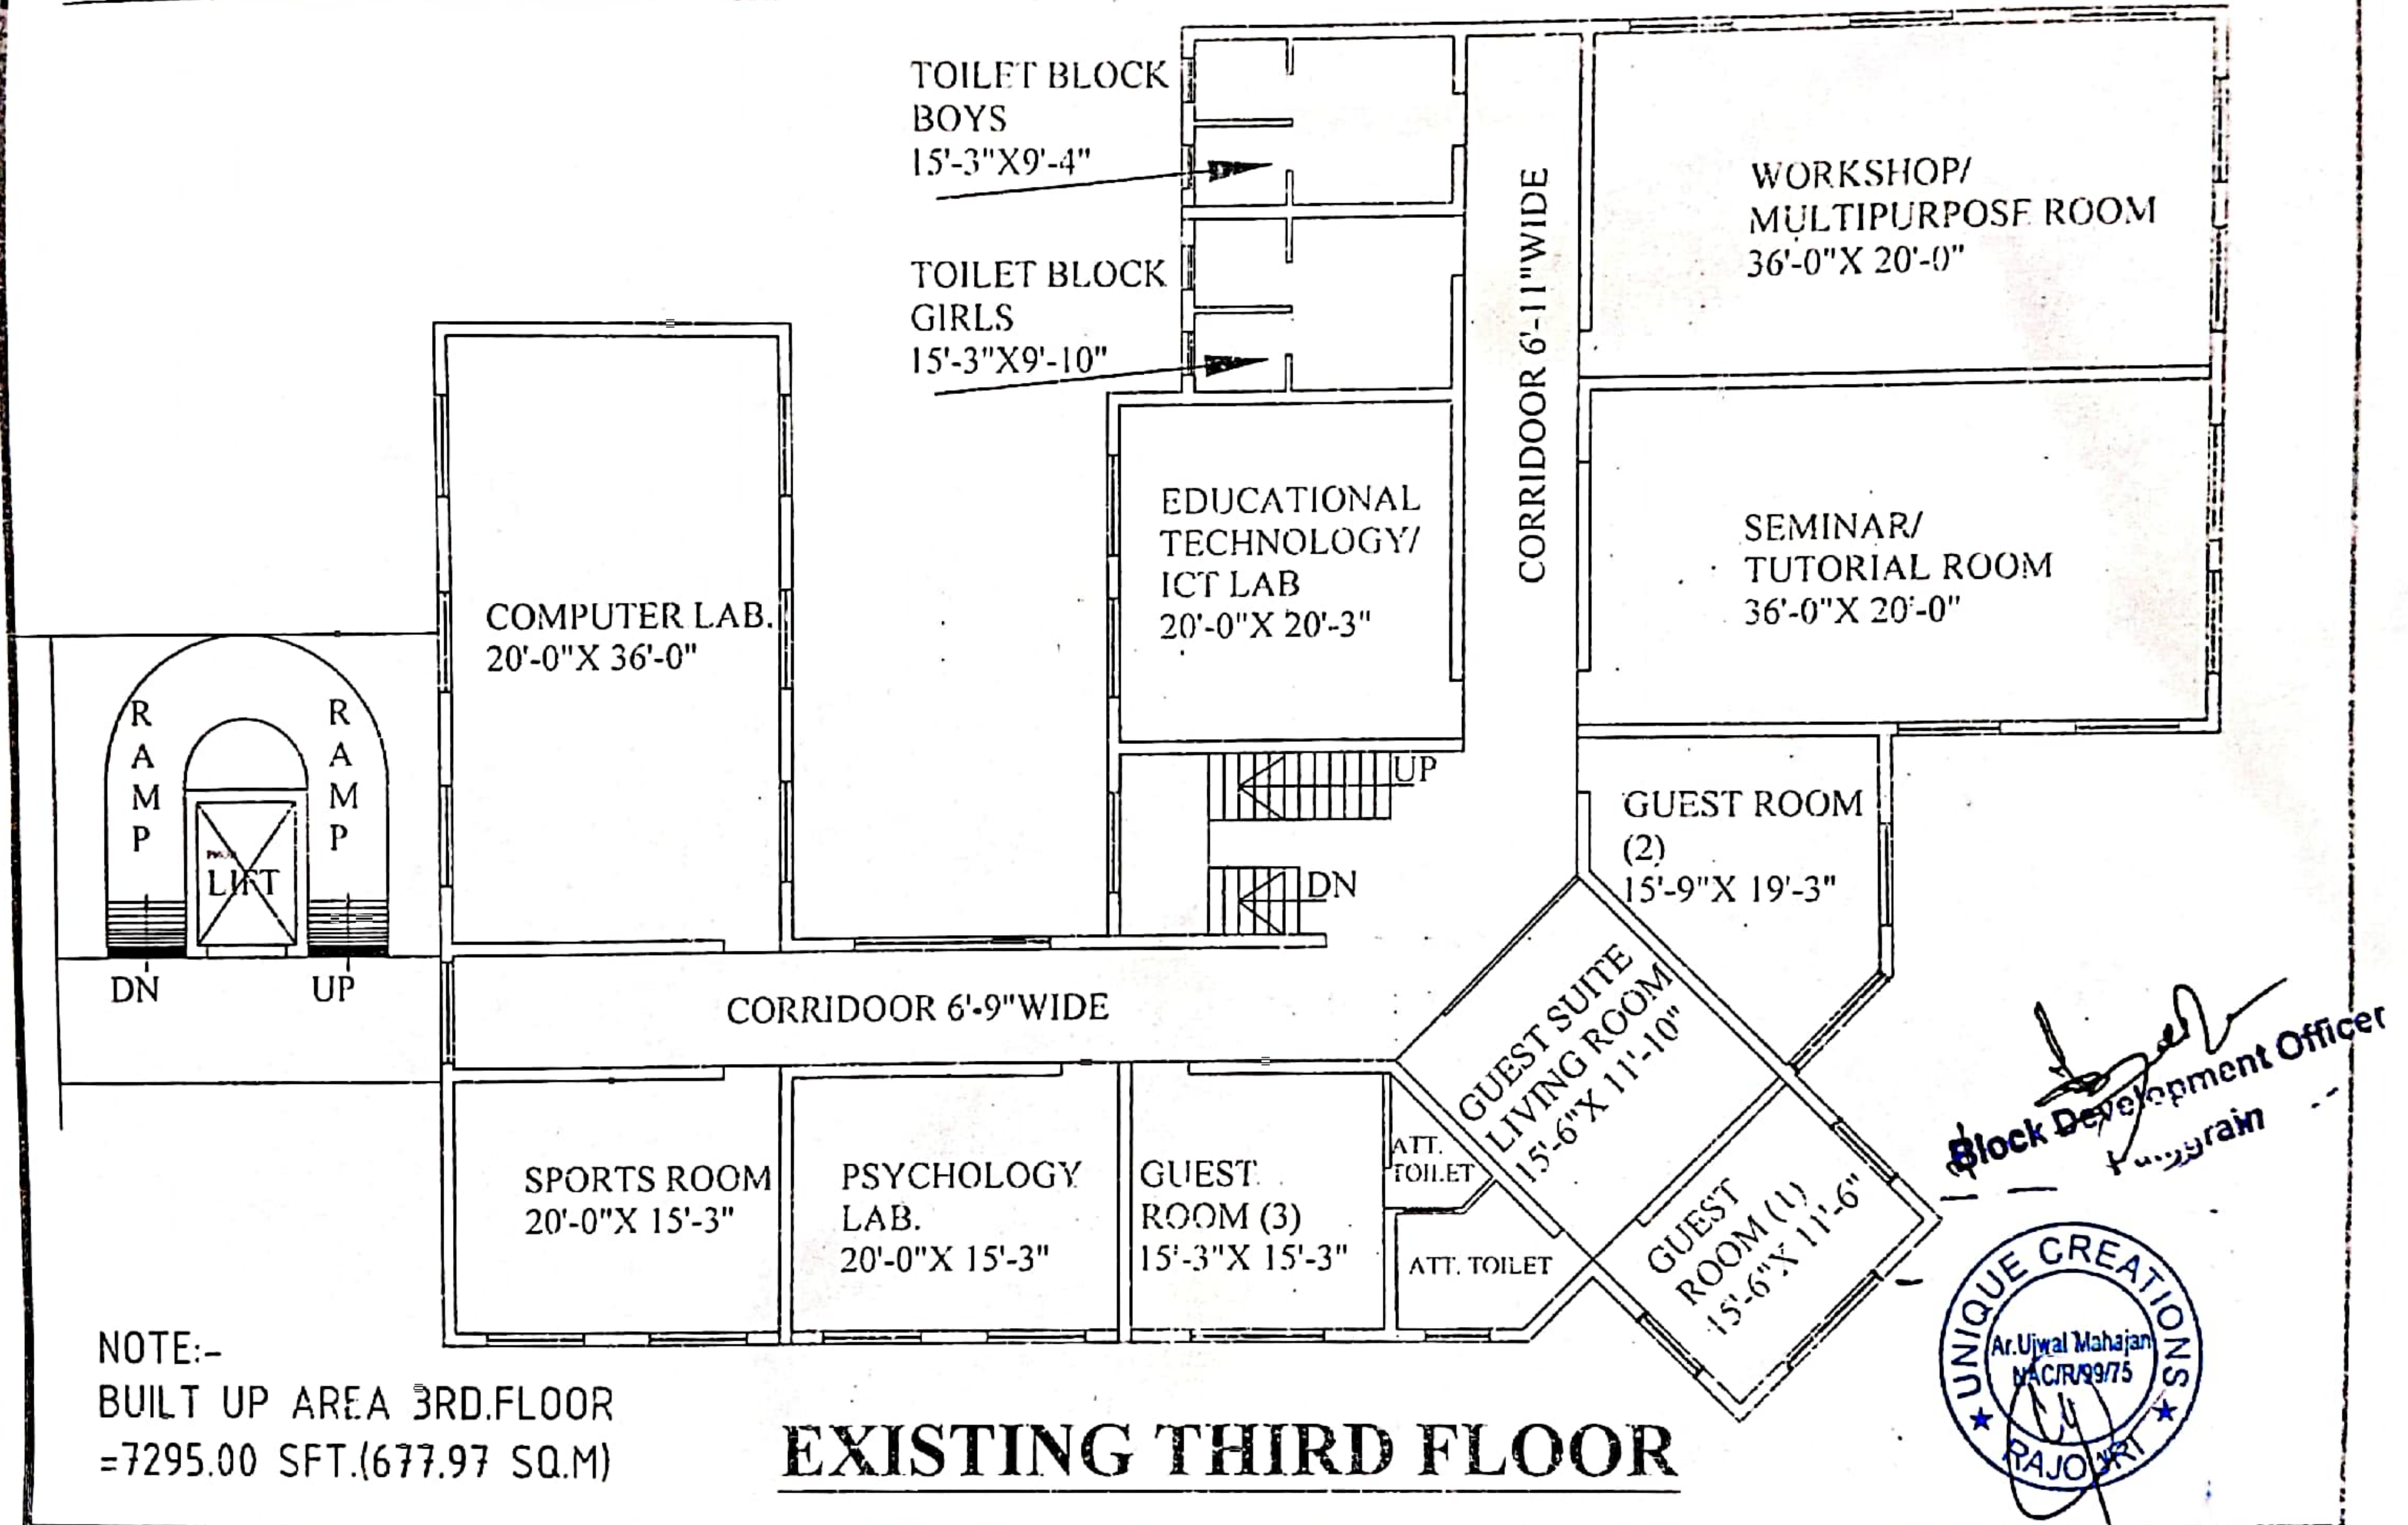

PLAN SHOWING DETAILS OF ADDITIONAL PLAY GROUND AT OWNED LAND OF HIMALAYAN COLLEGE OF EDUCATION RAJOURI UNDER AEGIS OF HIMALAYAN EDUCATION MISSION SOCIETY RAJOURI J&K (REGD.) AT CHENANI BAGLA IN TEHSIL AND DISTRICT RAJOURI (J& K) UNDER KHASRA NUMBER 42,43 & KHATA NO. 40/16

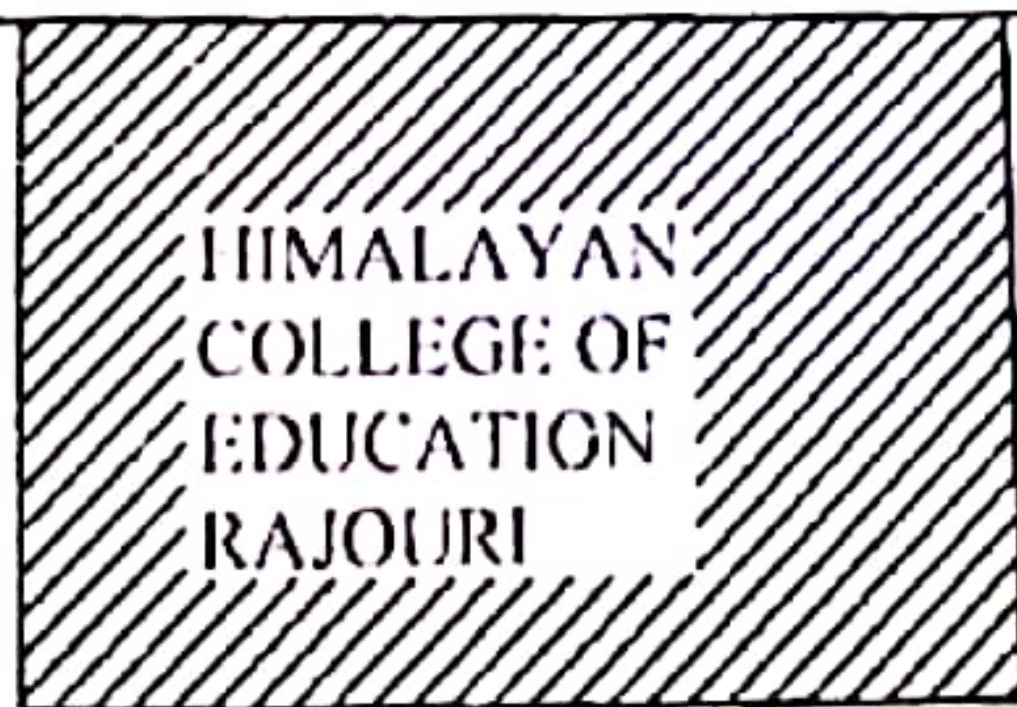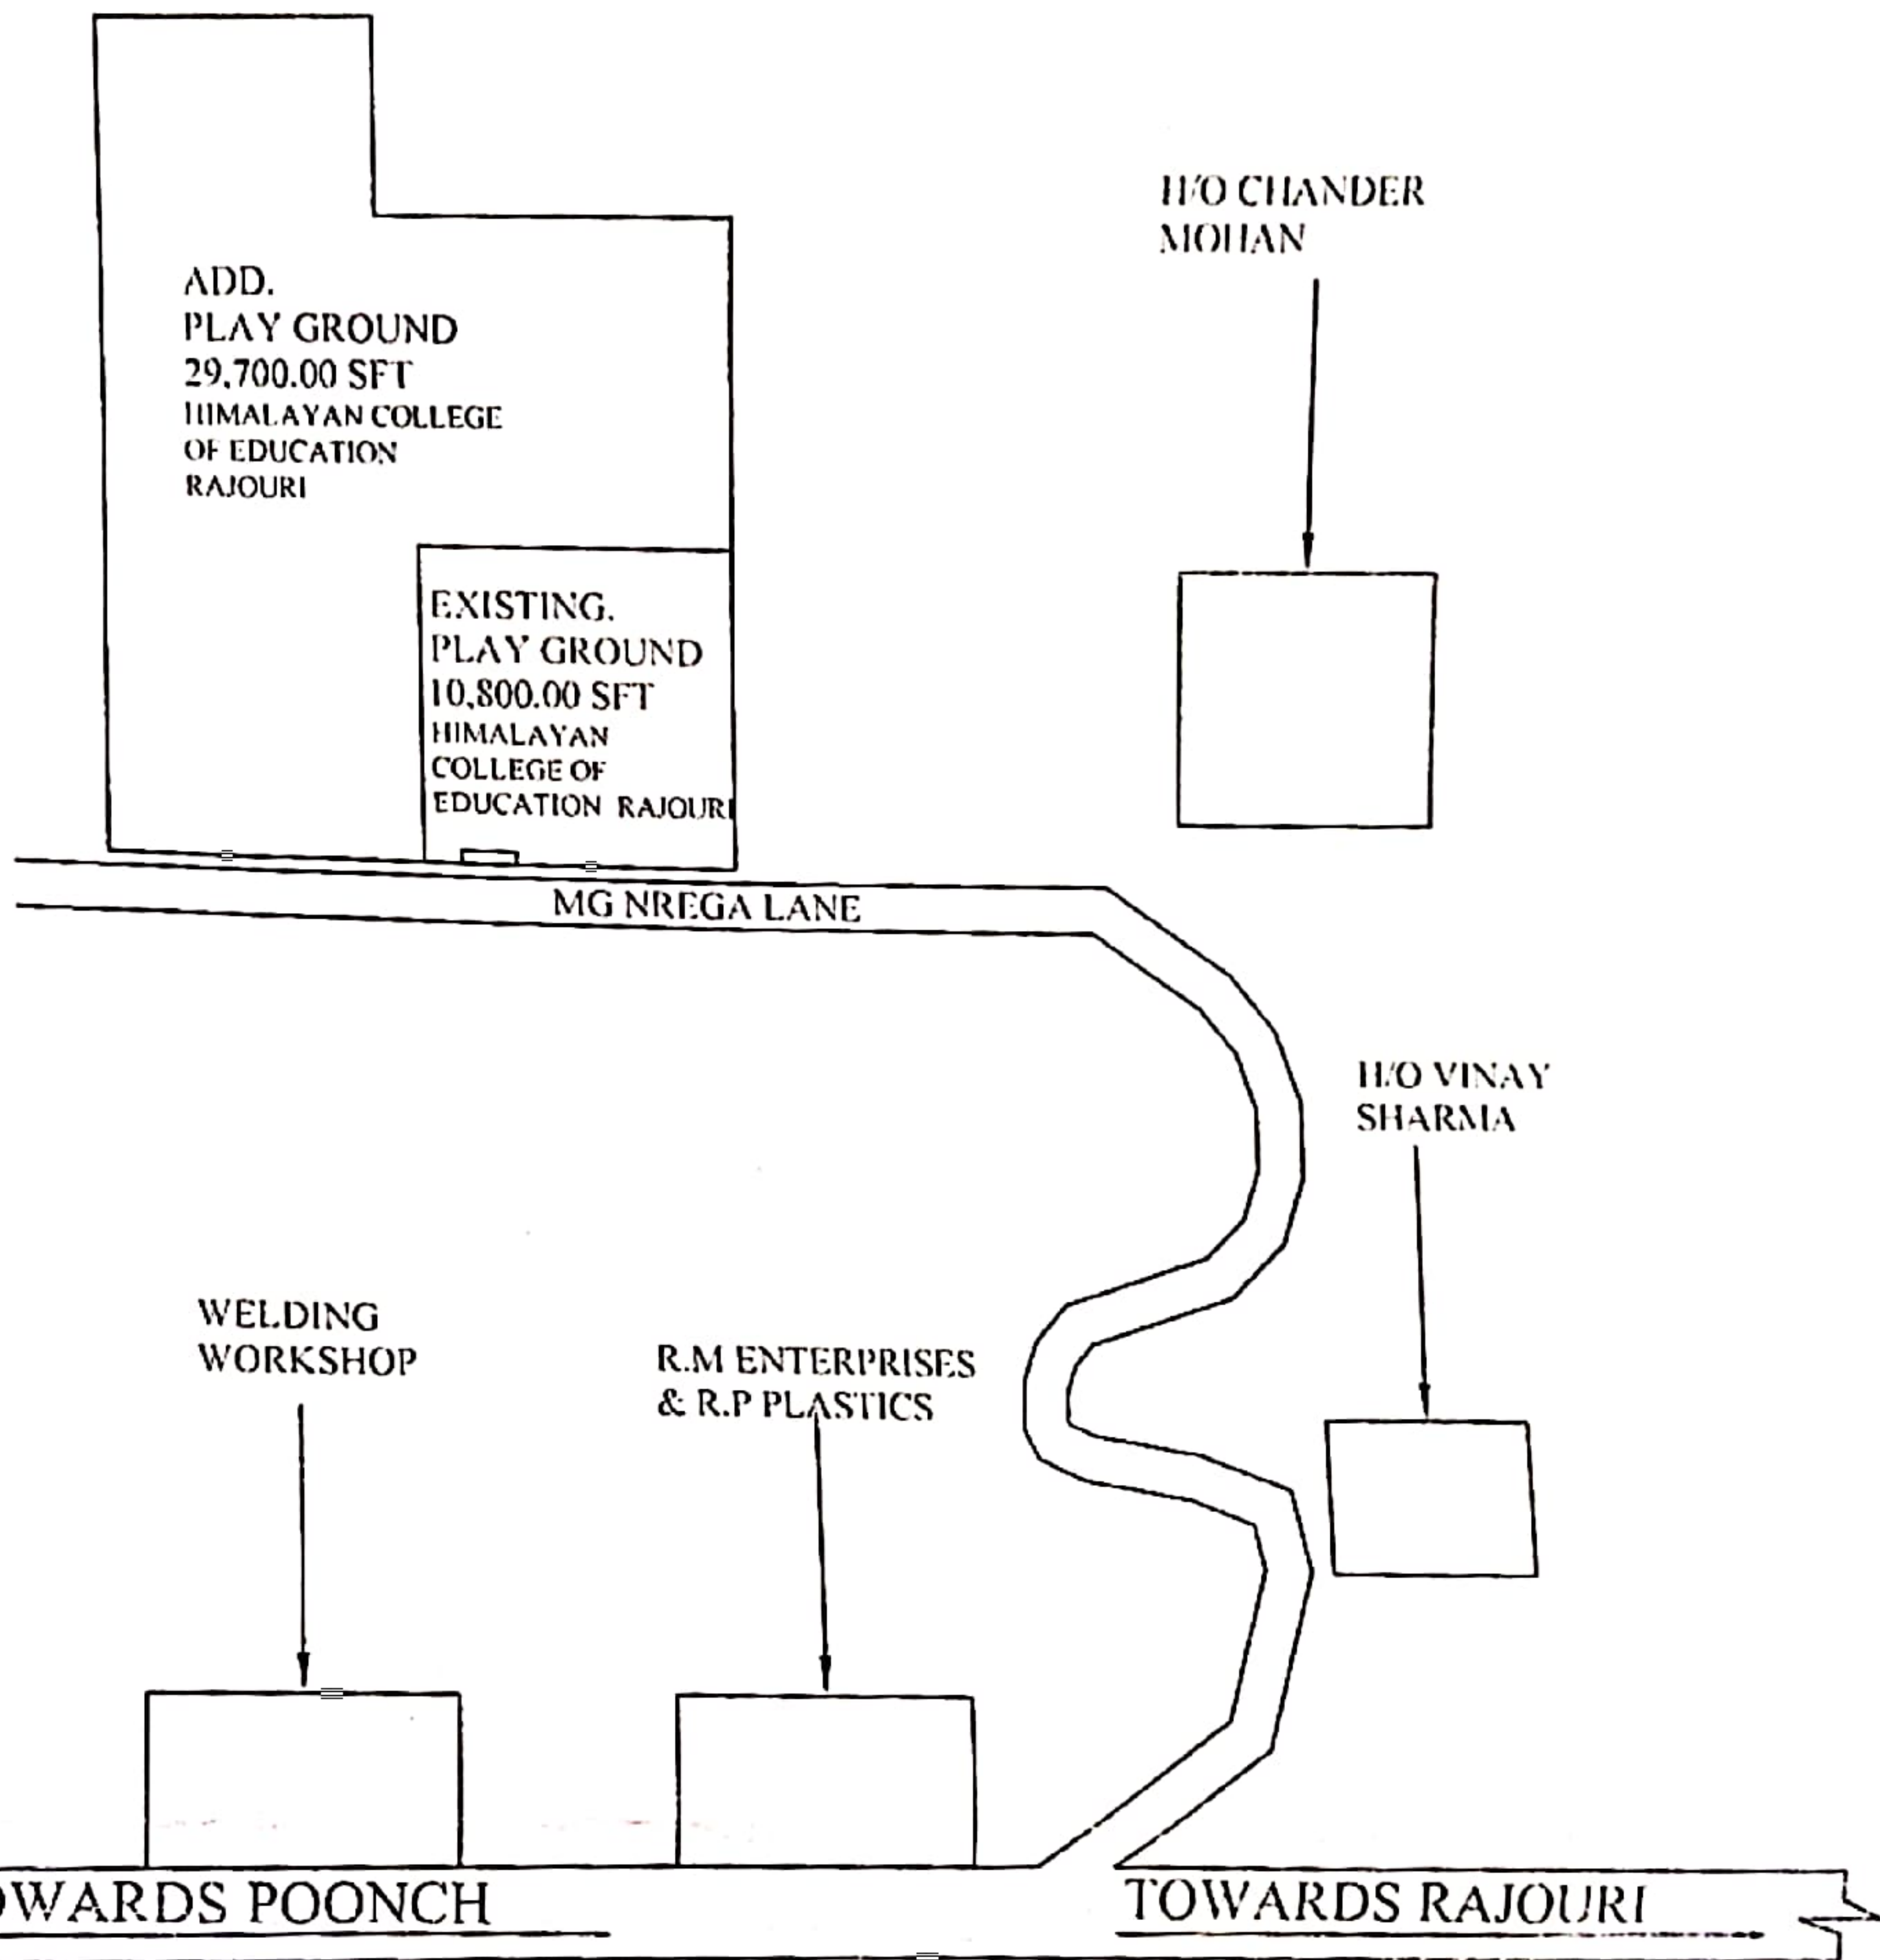

AREA CHART
TOTAL AREA OF GROUND 29700 SFT. + 10800 SFT. = 40500 SFT.
3663.94 SQ.M.

Block Development Officer
Panigrahi

